


XAVIER JESUIT SCHOOL

STATISTICS 2017 – 2018 ACADEMIC YEAR

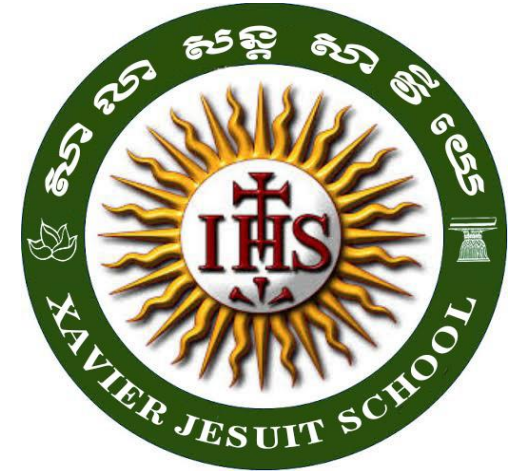

I. STUDENT'S STATISTICS AT XAVIER JESUIT SCHOOL (XJS) PRIMARY SCHOOL



No.	GRADE	POPULATION
1.	Kindergarten K2 (DeyLo)	36
2.	Kindergarten K3 (DeyLo)	34
3.	Kinder K2 (Phnom Bak)	36
4.	Kinder K3 (Phnom Bak)	38
5.	Grade 1 (DeyLo)	34
6.	Grade 1 (Phnom Bak)	36
7.	Grade 2 (DeyLo)	38
8.	Grade 2 (Phnom Bak)	36
9.	Grade 3 (Phnom Bak)	36
	TOTAL =	324

I. STUDENT'S STATISTICS AT XAVIER JESUIT SCHOOL (XJS) HIGH SCHOOL



No.	GRADE	POPULATION
1.	Grade 7 (Phnom Bak)	44
2.	Grade 8 (Phnom Bak)	33
	TOTAL =	77

TEACHERS/STAFF STATISTICS AT XJS CAMBODIA



TEACHERS/STAFF	POPULATION
Primary School	
Lay Teachers	18
Non-Teaching	6
Secondary School	
Lay Teachers	21
Non-Teaching	8
TOTAL =	53

JESUIT STATISTICS AT XJS



JESUIT	POPULATION
Teachers	1
Admin/Chaplain	2
TOTAL =	3

OVERALL STATISTICS AT XJS CAMBODIA IN 2017-2018

Student Population			Lay Staff		Jesuit Staff		TOTAL STAFF
Pre-Secondary	Secondary	TOTAL	Lay-Teachers	Non-Teaching	Teacher(s)	Admin	
324	77	401	39	14	1	2	56



DESIGN & CONSTRUCTION TEAM (DEALS WITH XJS CONSTRUCTION

- Quyen Vu SJ
- Fr. Greg Priyadi
- Fr. Totet SJ
- Fr. Jub SJ
- Br. Damo SJ
- (Fr. Bongbong SJ on Tertianship),
- Mr. Stephane (our architect) &
- Mr. Chatchawarn (Works Supervisor)

EDUCATION MISSION LEADERSHIP TEAM (BOM)

- Chair: Fr. Indon as Delegate of the Provincial of Korea
- Fr. Greg (Parish Priest)
- Fr. Rudy Chandra (Treasurer)
- Fr. Muong Ros (Priest in the Battambang Prefecture)
- Mr. Ham Sok (JSC)
- Ms. Soun Saory (Khmer Teacher at Primary Level)
- Sr. Porntip (Religious sister involved in Education)
- Mr. Martin Maindiaux (Director of Enfants du Mekong)
- Quyen Vu (ex-officio, non-voting members)


UPDATE ON CONSTRUCTION OF XJS CAMBODIA

- 01 PRIMARY SCHOOL
- 02 Classrooms (11 units)
- 03 Music and Arts rooms
- 04 Bathroom
- 05 Office
- 06 Dining room and Kitchen
- 07 SECONDARY SCHOOL (*in progress*)
- 08 Classrooms
- 09 Dining room and Kitchen
- 10 HIGH SCHOOL
- 11 8 classrooms building (2 floors)
- 12 Bathroom
- 13 Classrooms (2x 2 units)
- 14 Laboratories (2x 2 units)
- 15 Office
- 16 Dining room and kitchen
- 17 Learning Center
- 18 Multi-purpose hall
- 19 Administration
- 20 Library
- 21 Hostels for Girls
- 22 FX House
- INFRASTRUCTURE
- 23 Entry drive
- 24 Parking
- 25 Bikes sheds
- 26 Ring road
- 27 Access road (alternate)
- 28 Technical workshop
- 29 Football field(s)
- 30 Blessed Prayer Tree(s)



XAVIER JESUIT SCHOOL
Sisophon, CAMBODIA
 Masterplan - May 2018




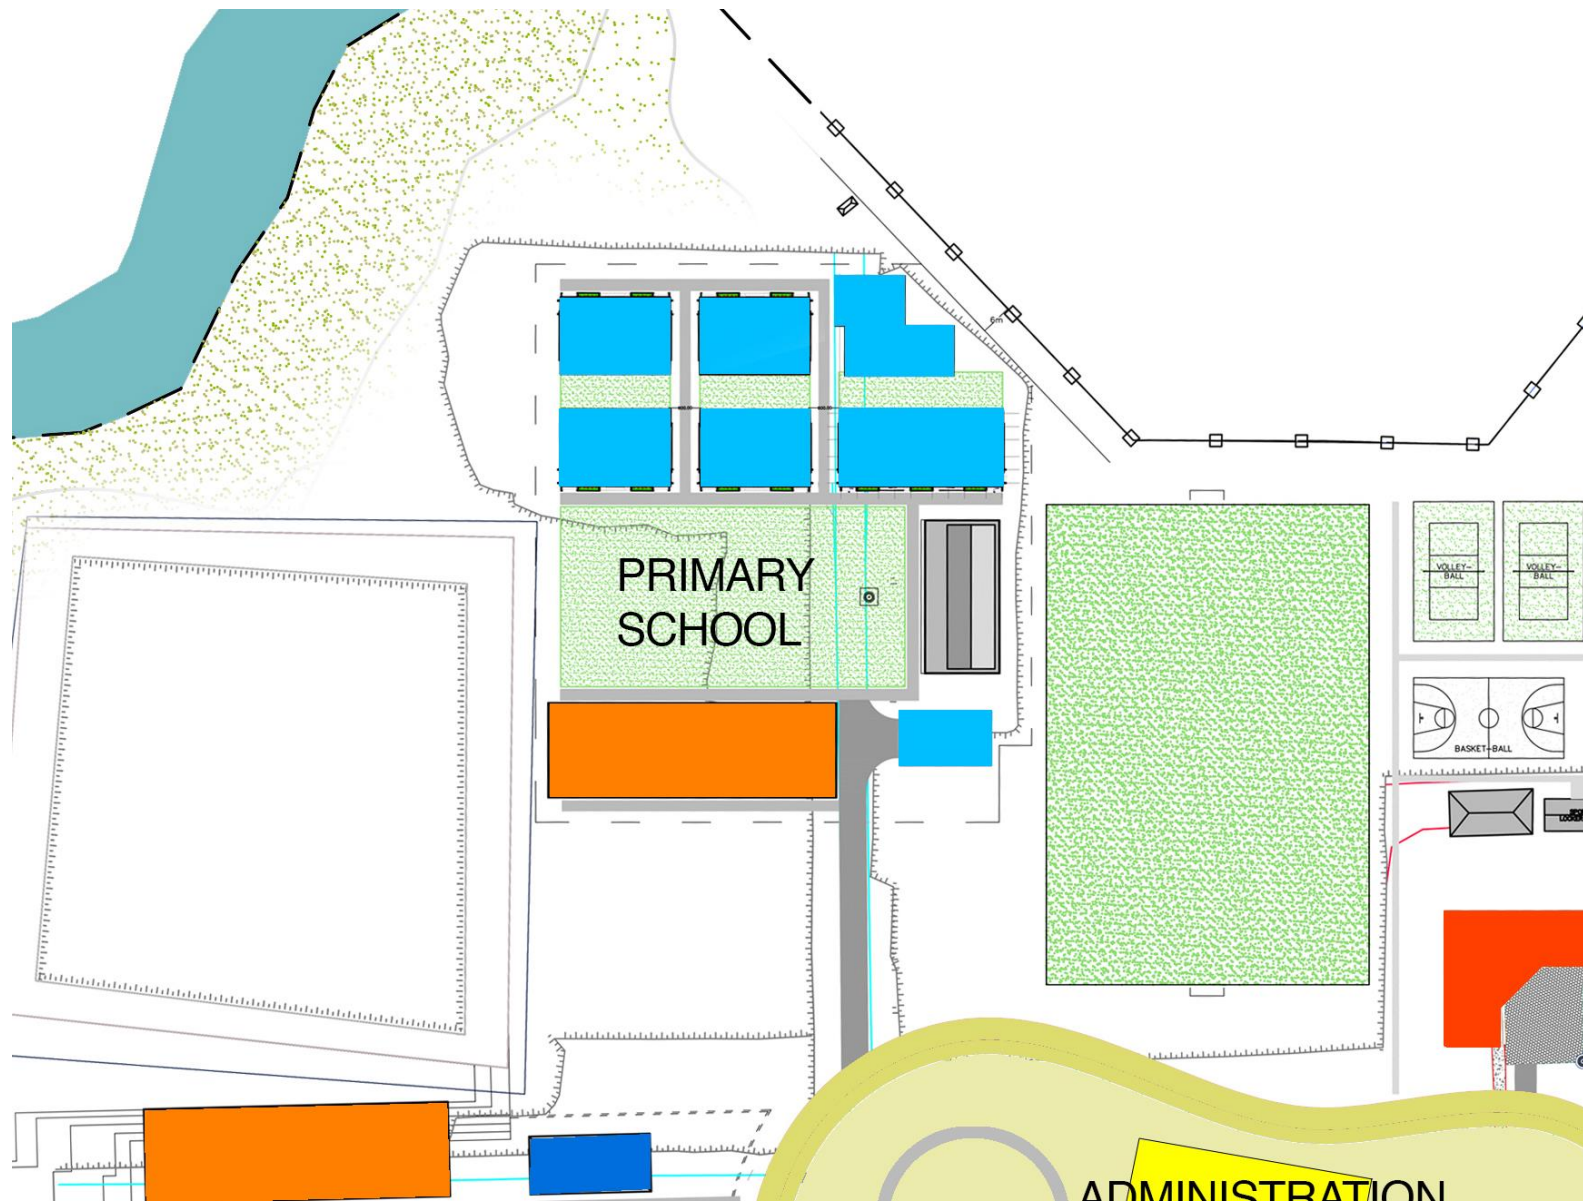

XJS PRIMARY SCHOOL




XJS PRIMARY SCHOOL CONSTRUCTION

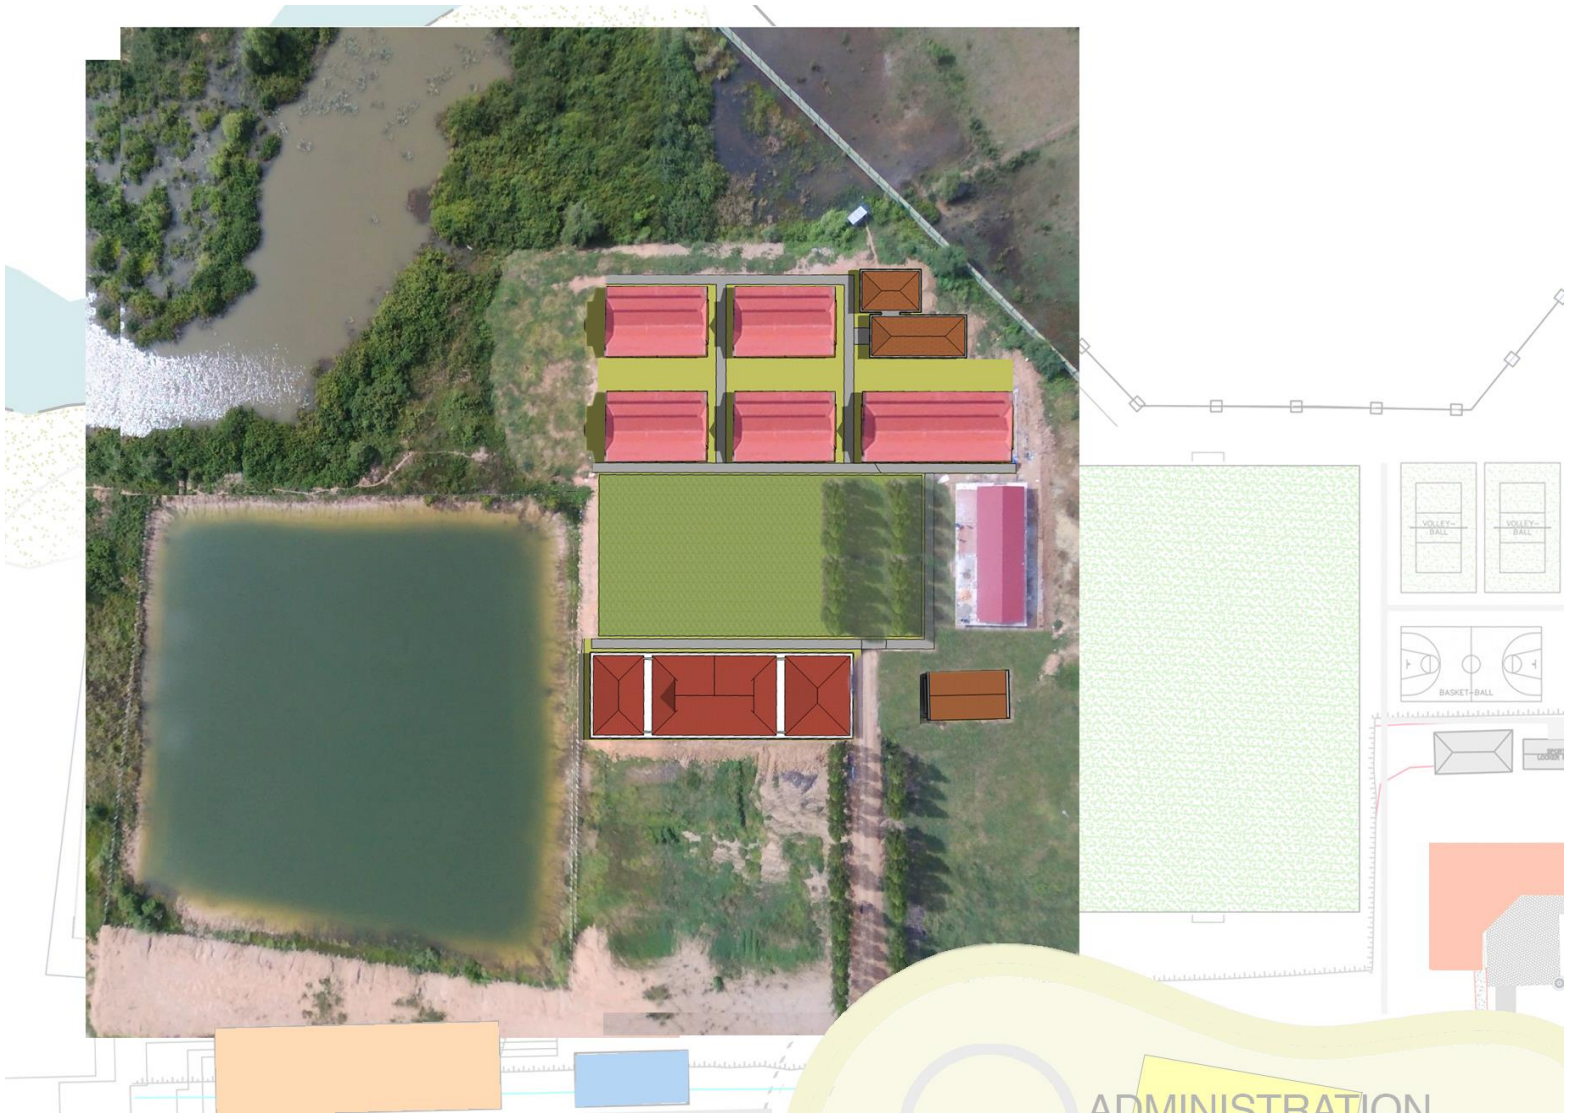

XJS PRIMARY SCHOOL

XJS HIGH SCHOOL MASTER PLAN

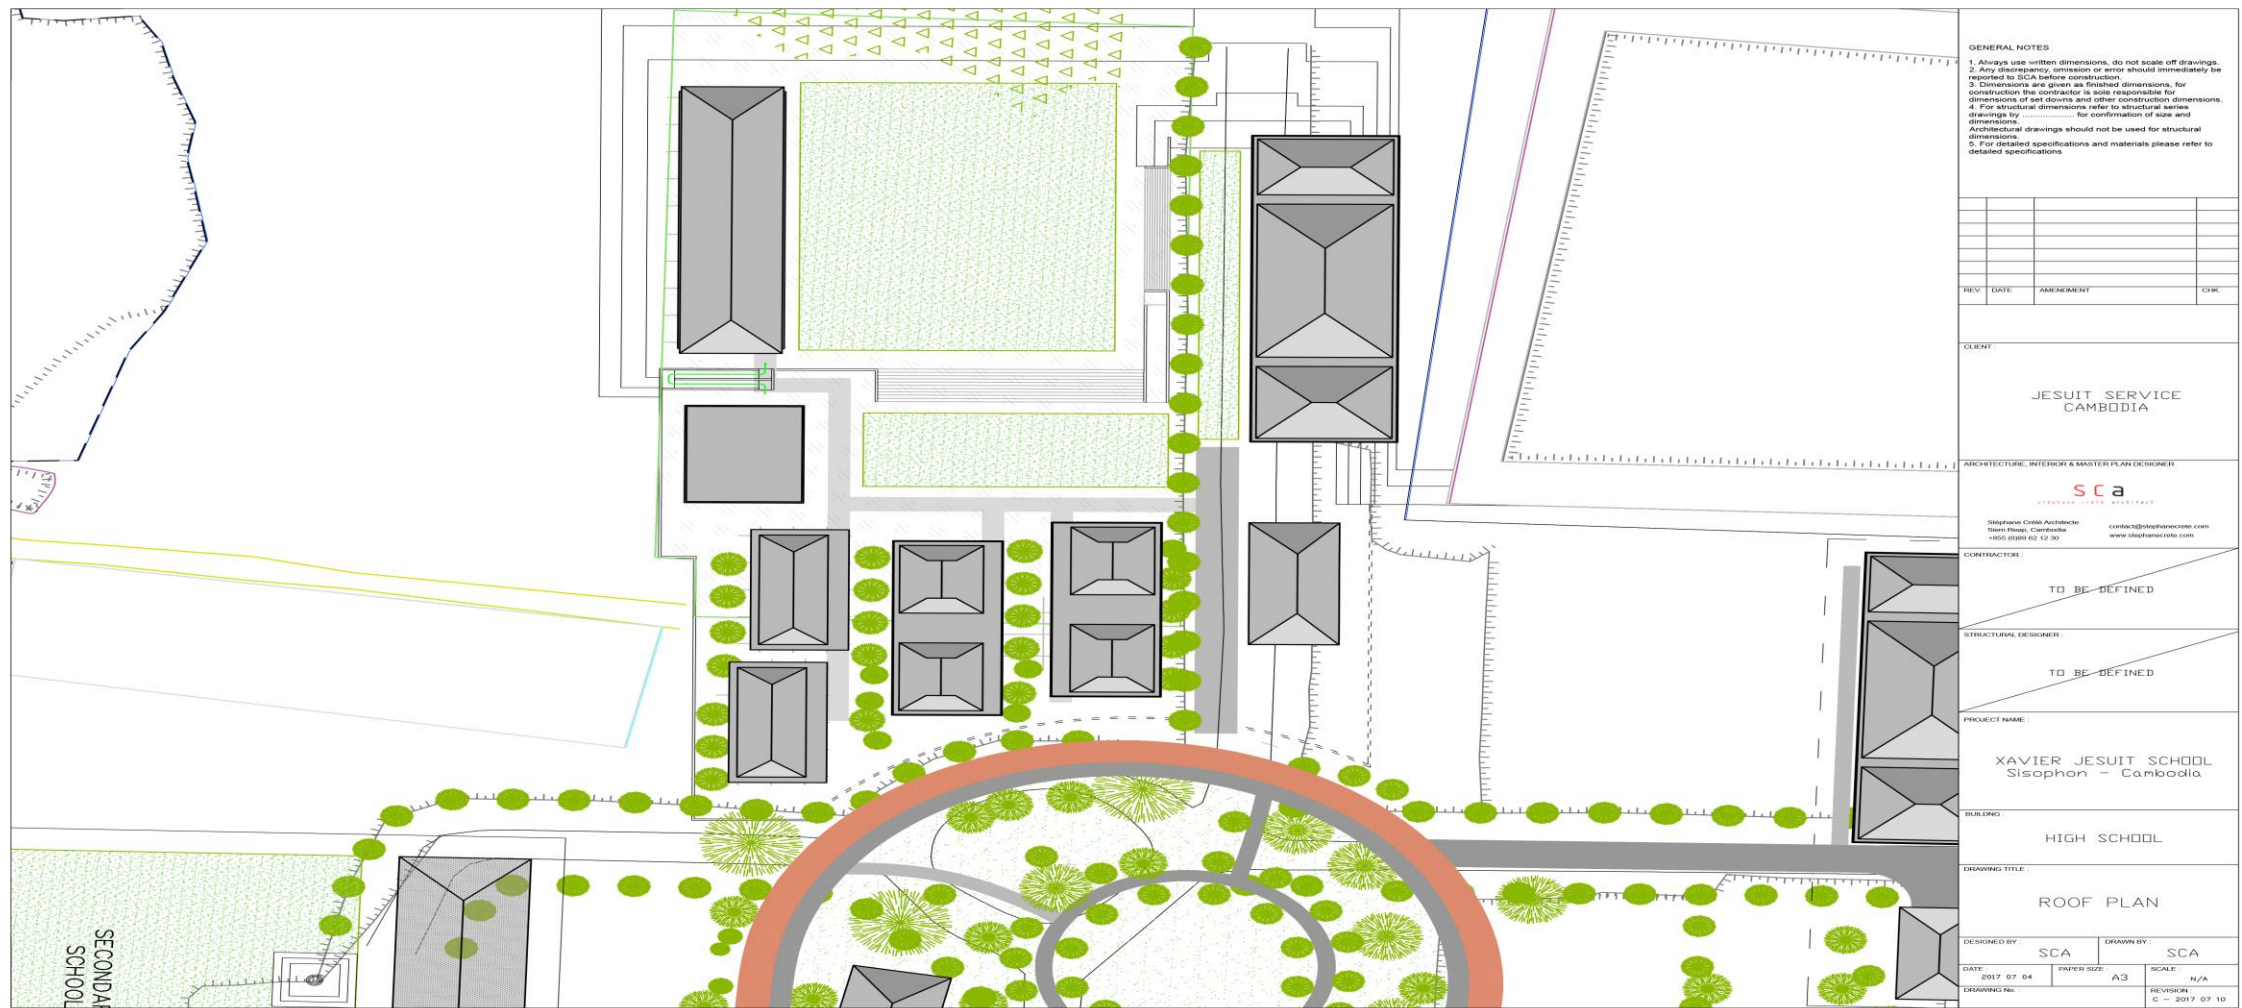

GENERAL NOTES

1. Always use written dimensions, do not scale off drawings.
2. Any discrepancy, omission or error should immediately be reported to SCA before construction.
3. Dimensions are given as finished dimensions, for construction the contractor is sole responsible for dimensions of set downs and other construction dimensions.
4. For structural dimensions refer to structural series drawings by for confirmation of size and dimensions. Architectural drawings should not be used for structural dimensions.
5. For detailed specifications and materials please refer to detailed specifications.

REV.	DATE	AMENDMENT	CHK.

CLIENT:
JESUIT SERVICE CAMBODIA

ARCHITECTURE, INTERIOR & MASTER PLAN DESIGNER:
SCA
STEPHANE CRETE ARCHITECTS
SIEM REAP, CAMBODIA
+855 (0)99 62 12 90
contact@stephancrete.com
www.stephancrete.com

CONTRACTOR:
TO BE DEFINED


STRUCTURAL DESIGNER:
TO BE DEFINED

PROJECT NAME:
**XAVIER JESUIT SCHOOL
Sisophon - Cambodia**

BUILDING:
HIGH SCHOOL

DRAWING TITLE:
ROOF PLAN

DESIGNED BY: SCA	DRAWN BY: SCA
DATE: 2017 07 04	PAPER SIZE: A3
DRAWING No.:	SCALE: N/A
	REVISION: C - 2017 07 10

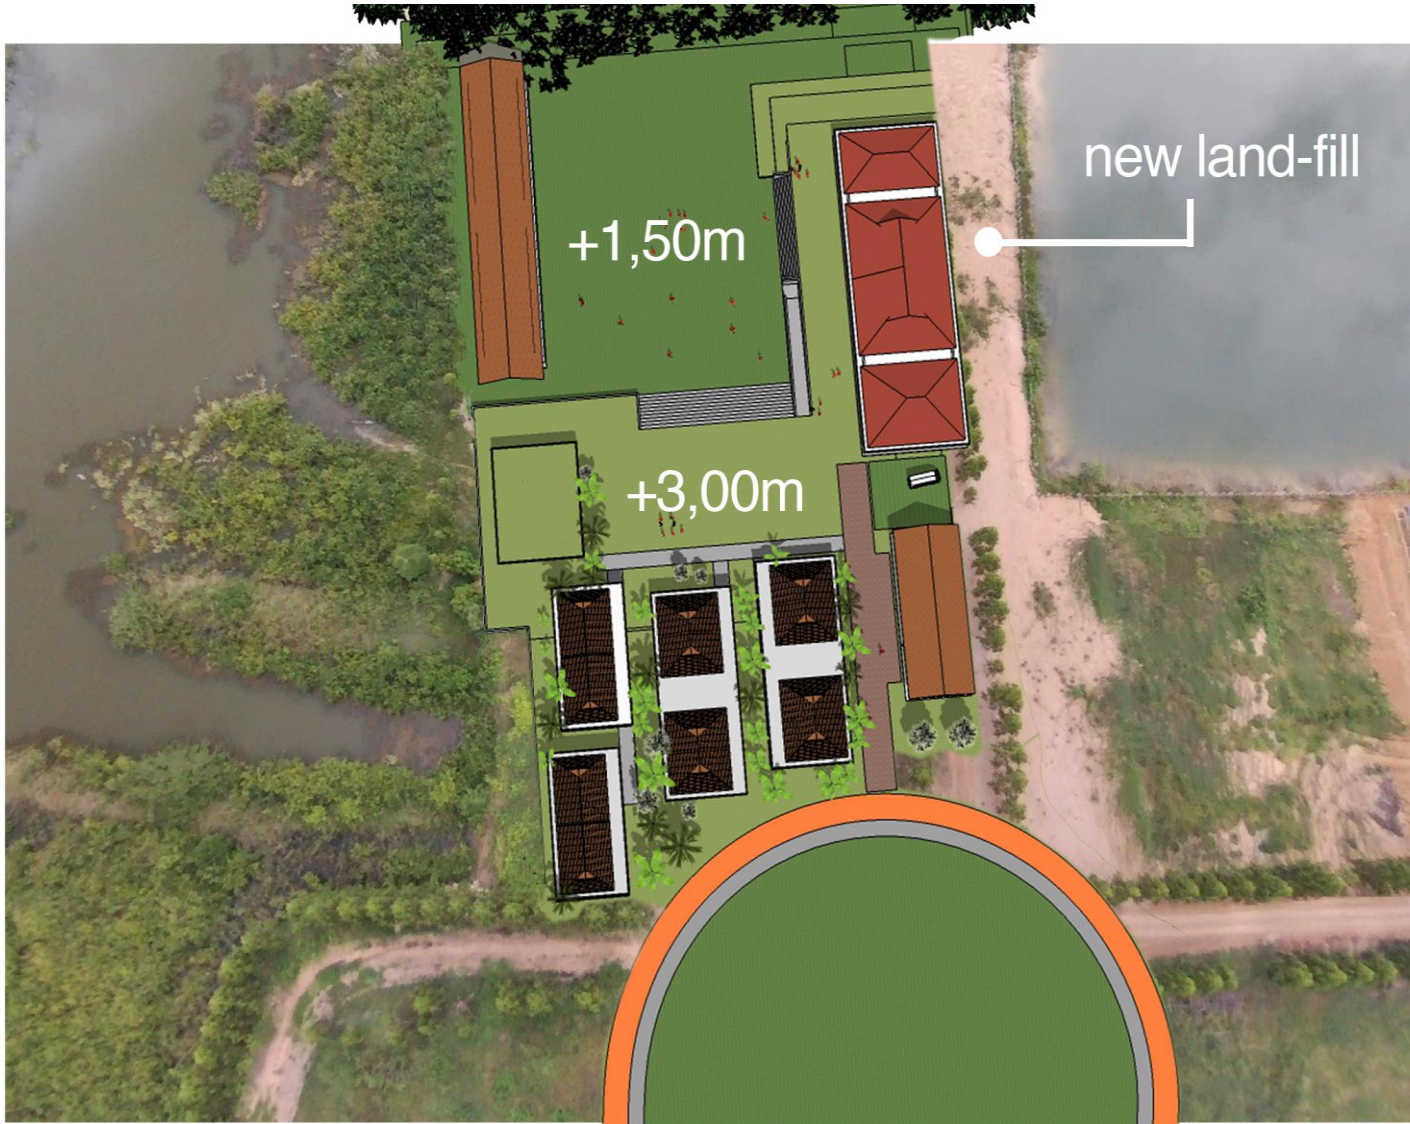

XJS HIGH SCHOOL MASTER PLAN



XJS HIGH SCHOOL WHEN COMPLETED

<small>NOTES: 1. This drawing is a conceptual masterplan and is not intended to be used for construction or other purposes. 2. The client is responsible for the accuracy of the information provided in this drawing. 3. The architect is not responsible for the accuracy of the information provided in this drawing. 4. The architect is not responsible for the accuracy of the information provided in this drawing.</small>	
CLIENT	
JESUIT SERVICE CAMBODIA	
PROJECT NAME	
XAVIER JESUIT SCHOOL Steophon - Cambodia	
ARCHITECT	
sca ARCHITECTURE & INTERIORS Phnom Penh, Cambodia Tel: +855 93 93 93 93 Fax: +855 93 93 93 93	
DRAWING TITLE	
REVISED MASTERPLAN	
DATE	SCALE
10 JULY 2017	1:1000
NO.	SCALE
	C