


XAVIER JESUIT SCHOOL

STATISTICS 2018 – 2019 ACADEMIC YEAR

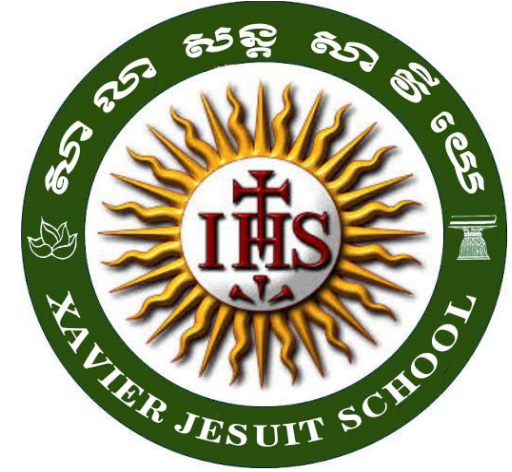

I. STUDENT'S STATISTICS AT XAVIER JESUIT SCHOOL (XJS) PRIMARY SCHOOL



No.	GRADE	POPULATION
1.	Kindergarten K2 (DeyLo)	36
2.	Kindergarten K3 (DeyLo)	33
3.	Kinder K2 (Phnom Bak)	32
4.	Kinder K3 (Phnom Bak)	34
5.	Grade 1 (DeyLo)	36
6.	Grade 1 (Phnom Bak)	39
7.	Grade 2 (DeyLo)	33
8.	Grade 2 (Phnom Bak)	36
9.	Grade 3 (Phnom Bak)	66
10.	Grade 4 (Phnom Bak)	34
	TOTAL =	379

I. STUDENT'S STATISTICS AT XAVIER JESUIT SCHOOL (XJS) HIGH SCHOOL



No.	GRADE	POPULATION
1.	Grade 7 (Phnom Bak)	58
2.	Grade 8 (Phnom Bak)	49
3	Grade 9 (Phnom Bak)	32
	TOTAL =	139

TEACHERS/STAFF STATISTICS AT XJS CAMBODIA



TEACHERS/STAFF	POPULATION
Primary School	
Lay Teachers	21
Non-Teaching	22
Secondary School	
Lay Teachers	33
Non-Teaching	6
TOTAL =	82


JESUIT STATISTICS AT XJS



JESUIT	POPULATION
Teaching	1
Admin/Chaplain	1
TOTAL =	2

OVERALL STATISTICS AT XJS CAMBODIA IN 2018-2019

Student Population			Lay Staff		Jesuit Staff		TOTAL STAFF
Pre-Secondary	Secondary	TOTAL	Lay-Teachers	Non-Teaching	Teacher(s)	Admin	
379	139	518	54	26	1	1	82

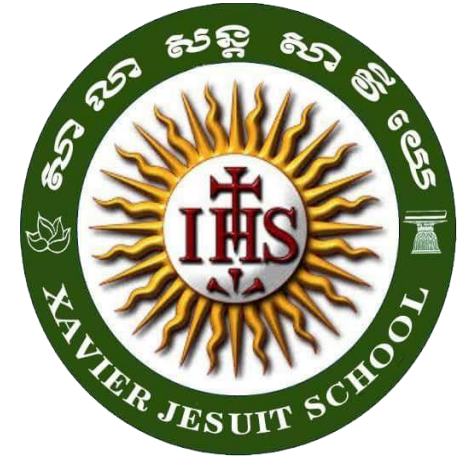

DEY LO PRIMARY SCHOOL


GRADE 2



KINDERGARTEN IN PHNOM BAK


PRIMARY SCHOOL – PHNOM BAK



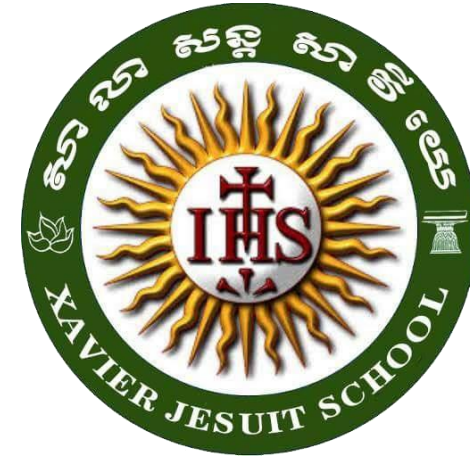

**PRIMARY
SCHOOL –
MUSIC**

DESIGN & CONSTRUCTION TEAM (DEALS WITH XJS CONSTRUCTION

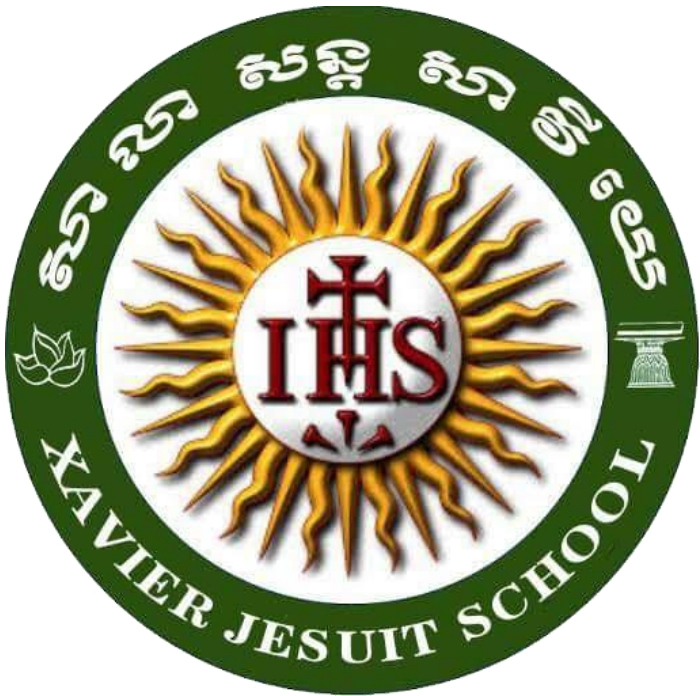

- Quyen Vu SJ
- Fr. Greg Priyadi
- Fr. Jub SJ
- Br. Damo SJ
- Fr. Bongbong SJ
- Mr. Stephane (our architect) &
- Mr. Chatchawarn (Works Supervisor)



EDUCATION MISSION LEADERSHIP TEAM (BOM)

- Chair: Fr. Indon SJ as Delegate of the Provincial of Korea
- Fr. Greg (Parish Priest of Sisophon)
- Br. Noel Oliver (Treasurer)
- Fr. Muong Ros (Priest in the Battambang Prefecture)
- Mr. Ham Sok (Jesuit Service Cambodia)
- Ms. Soun Saory (Khmer Teacher at Primary Level)
- Sr. Maria Kolbe (Religious sister Battambang Prefecture)
- Mr. Martin Maindiaux (Director of Enfants du Mekong)
- Sr. Preethi (Presentation Sister working at XJS)
- Fr. Ashley Evans SJ (Teaching at the University of Battambang)
- Quyen Vu (ex-officio, non-voting members)

CHALLENGES FOR XJS

- High Enrolment Now and into the Future
- Movement from NGO status to Corporation
- Full-time Teachers/Staff
- Sustainability: cannot increase 'Contribution'
- Limited Jesuit's Presence in a Jesuit School


UPDATE ON CONSTRUCTION OF XJS CAMBODIA

- 01 PRIMARY SCHOOL
- 02 Classrooms (11 units)
- 03 Music and Arts rooms
- 04 Bathroom
- 05 Office
- 06 Dining room and Kitchen
- 07 SECONDARY SCHOOL (*in progress*)
- 08 Classrooms
- 09 Dining room and Kitchen
- 10 HIGH SCHOOL
- 11 8 classrooms building (2 floors)
- 12 Bathroom
- 13 Classrooms (2x 2 units)
- 14 Laboratories (2x 2 units)
- 15 Office
- 16 Dining room and kitchen
- 17 Learning Center
- 18 Multi-purpose hall
- 19 Administration
- 20 Library
- 21 Hostels for Girls
- 22 FX House
- INFRASTRUCTURE
- 23 Entry drive
- 24 Parking
- 25 Bikes sheds
- 26 Ring road
- 27 Access road (alternate)
- 28 Technical workshop
- 29 Football field(s)
- 30 Blessed Prayer Tree(s)




XAVIER JESUIT SCHOOL
Sisophon, CAMBODIA
 Masterplan - May 2018



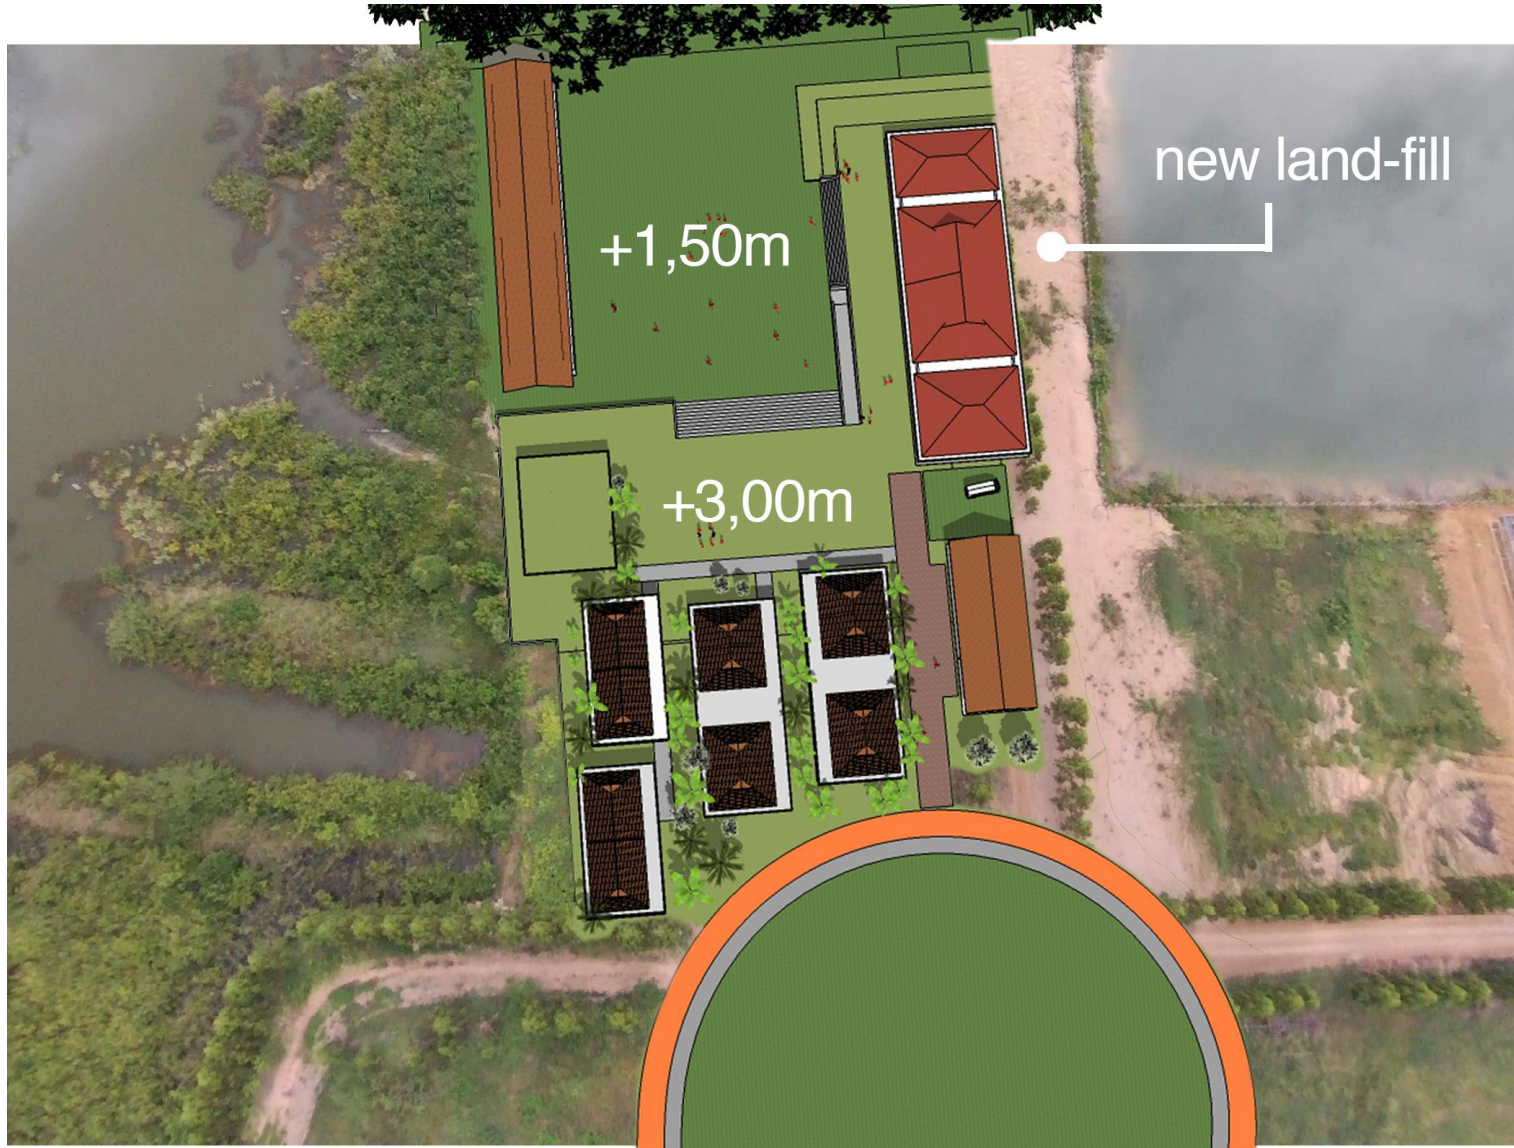

XJS HIGH SCHOOL CONSTRUCTION UPDATE

XJS HIGH SCHOOL PLAN

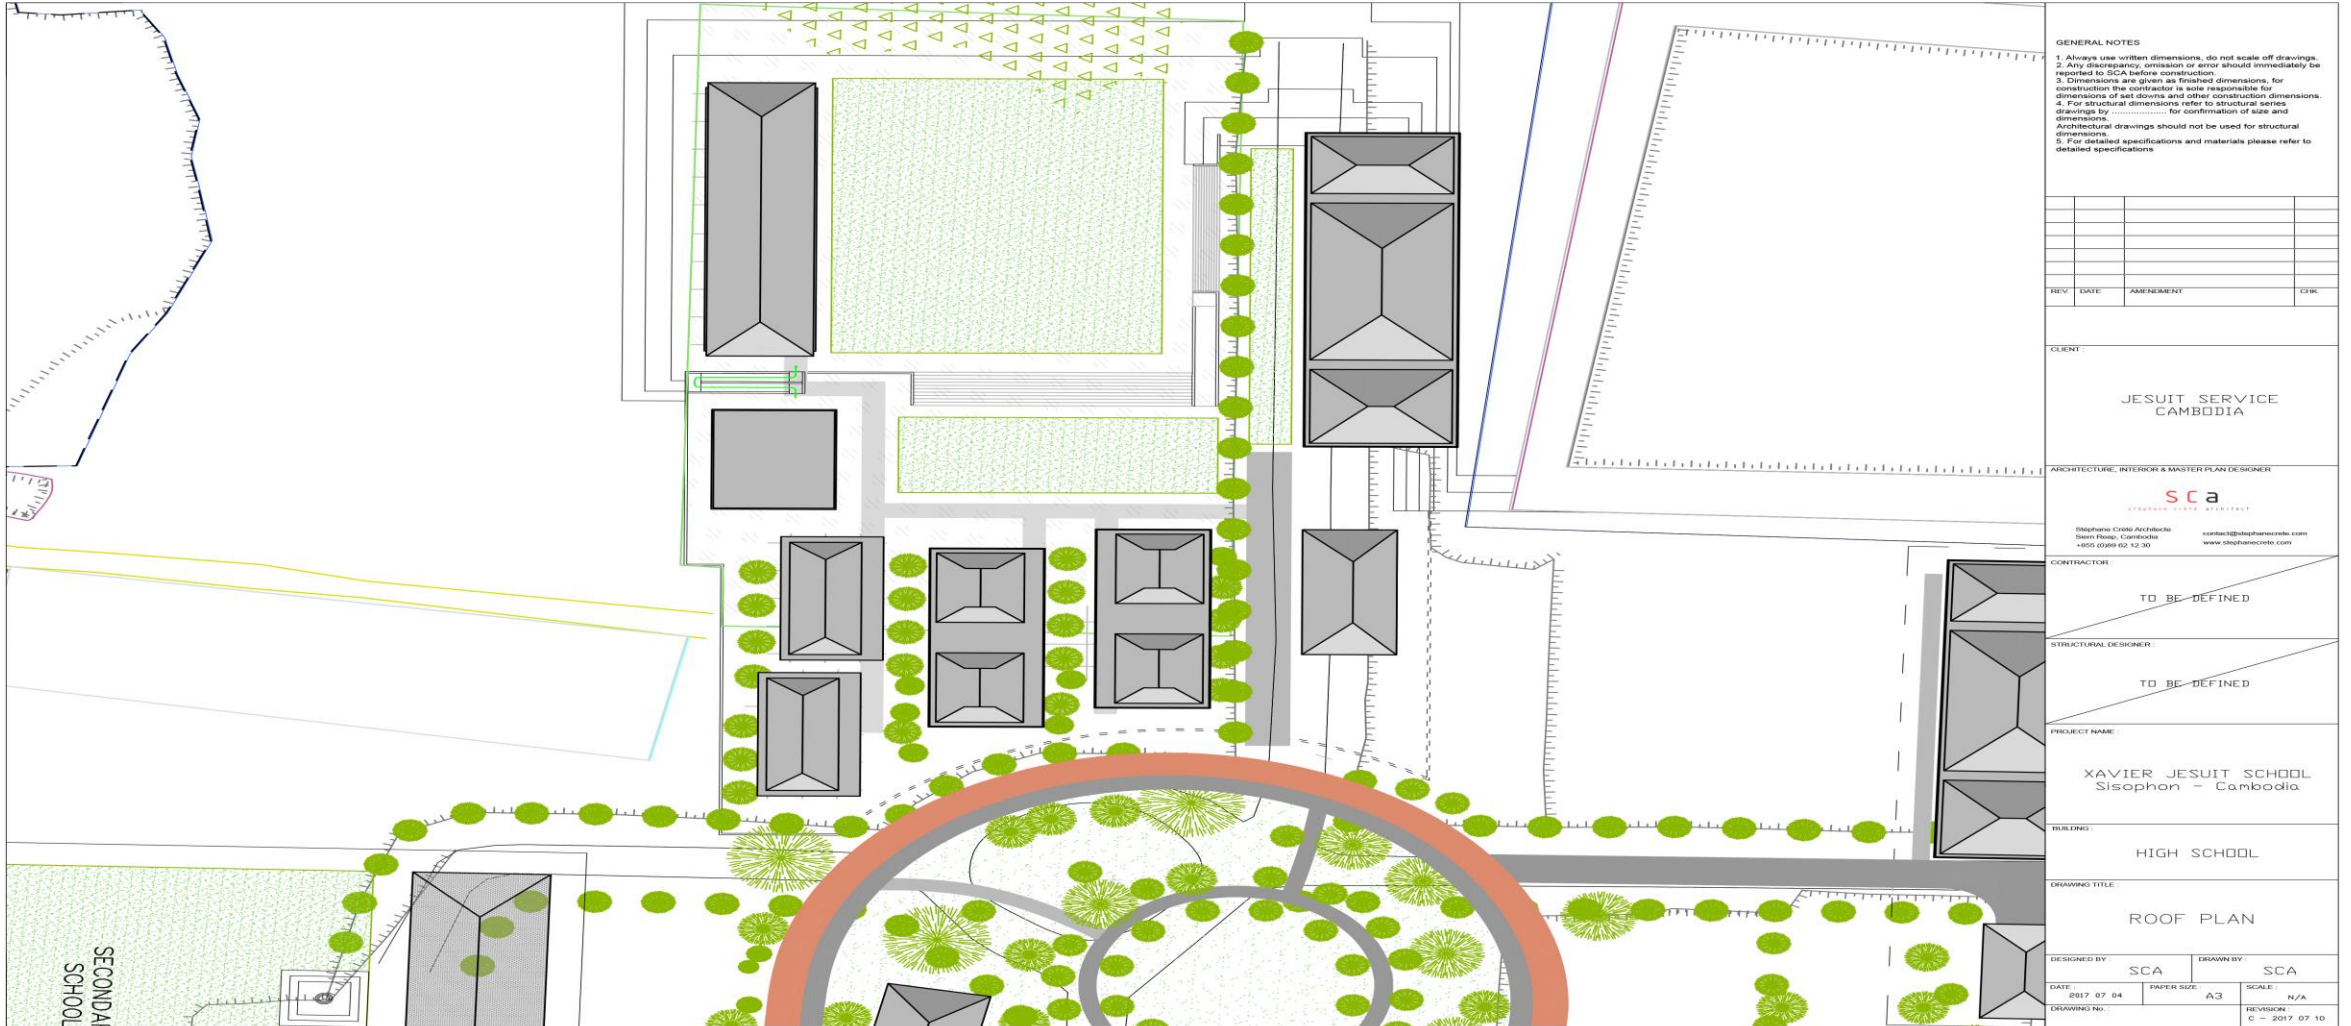

- GENERAL NOTES**
1. Always use written dimensions, do not scale off drawings.
 2. Any discrepancy, omission or error should immediately be reported to SCA before construction.
 3. Dimensions are given as finished dimensions, for construction the contractor is sole responsible for dimensions of set-downs and other construction dimensions.
 4. For structural dimensions refer to structural series drawings by _____ for confirmation of size and dimensions. Architectural drawings should not be used for structural dimensions.
 5. For detailed specifications and materials please refer to detailed specifications.

REV.	DATE	AMENDMENT	CHK.

CLIENT
**JESUIT SERVICE
CAMBODIA**

ARCHITECTURE, INTERIOR & MASTER PLAN DESIGNER
SCA
STEPHANE CRABB ARCHITECTS
Siem Reap, Cambodia
+855 9999 02 30 30
scadisa@stephanecrabb.com
www.stephanecrabb.com

CONTRACTOR:
TO BE DEFINED

STRUCTURAL DESIGNER:
TO BE DEFINED

PROJECT NAME:
**XAVIER JESUIT SCHOOL
Sisophon - Cambodia**

BUILDING:
HIGH SCHOOL

DRAWING TITLE:
ROOF PLAN

DESIGNED BY: SCA	DRAWN BY: SCA
DATE: 2017 07 04	SCALE: N/A
DRAWING NO.:	REVISION: C - 2017 07 10

SECONDARY
SCHOOL



HIGH SCHOOL CLASSROOMS



HIGH SCHOOL CLASSROOMS

HIGH SCHOOL CLASSROOMS





HIGH SCHOOL CLASSROOMS



XJS HIGH SCHOOL

HIGH SCHOOL CANTEEN



XJS HIGH SCHOOL

HIGH SCHOOL CANTEEN



XJS HIGH SCHOOL

HIGH SCHOOL CANTEEN

- 01 PRIMARY SCHOOL**
- 02 Classrooms (11 units)
- 03 Music and Arts rooms
- 04 Bathroom
- 05 Office
- 06 Dining room and Kitchen
- 07 MIDDLE SCHOOL**
- 08 12 classrooms building (2 floors)
- 09 Dining room and Kitchen
- 10 Bathroom
- 11 Laboratories (2 x 2 units)
- 12 Office
- 13 HIGH SCHOOL**
- 14 8 classrooms building (2 floors)
- 15 Bathroom
- 16 Classrooms (2x 2 units)
- 17 Laboratories (2x 2 units)
- 18 Office
- 19 Dining room and kitchen
- COMMON BUIDLINGS**
- 20 Learning Center
- 21 Multi-purpose hall
- 22 Administration
- 23 Library
- ACCOMODATIONS**
- 24 FX House
- 25 Hostels for Girls (4 units)
- 26 Multi-purpose room for Girls
- 27 Hostels for Boys (4 units)
- 28 Multi-pupose room for Boys
- INFRASTRUCTURE**
- 29 Entry drive
- 30 Parking
- 31 Bikes sheds
- 32 Ring road
- 33 Access road (alternate)
- 34 Technical workshop
- 35 Football field(s)
- 36 Blessed Prayer Tree(s)

XAVIER JESUIT SCHOOL
Sisophon, CAMBODIA
 Masterplan - April 2019



CLIENT	
JESUIT SERVICE CAMBODIA	
PROJECT NAME	
XAVIER JESUIT SCHOOL Sisophon - Cambodia	
ARCHITECT	
DRAWING TITLE	
REVISED MASTERPLAN	
DATE	SCALE
April 2019	1:1000

XJS MASTER PLAN



XJS SCHOOL WHEN COMPLETED

<small> 1. This drawing is a preliminary design and is subject to change without notice. It is not to be used for construction or other purposes without the written consent of the architect. </small>	
CLIENT JESUIT SERVICE CAMBODIA	
PROJECT NAME XAVIER JESUIT SCHOOL Steophon - Cambodia	
ARCHITECT  <small> Stephen King Architects 101, Street 138, Phnom Penh, Cambodia Tel: +855 9398 82 12 82 </small>	
DRAWING TITLE REVISED MASTERPLAN	
<small> DRAWN BY: SCA DATE: 10 JULY 2017 CHECKED BY: </small>	<small> DRAWN BY: SCA DATE: 10 JULY 2017 CHECKED BY: </small>

ST. IGNATIUS TAIPEI VISITING XAVIER JESUIT SCHOOL CAMBODIA

